



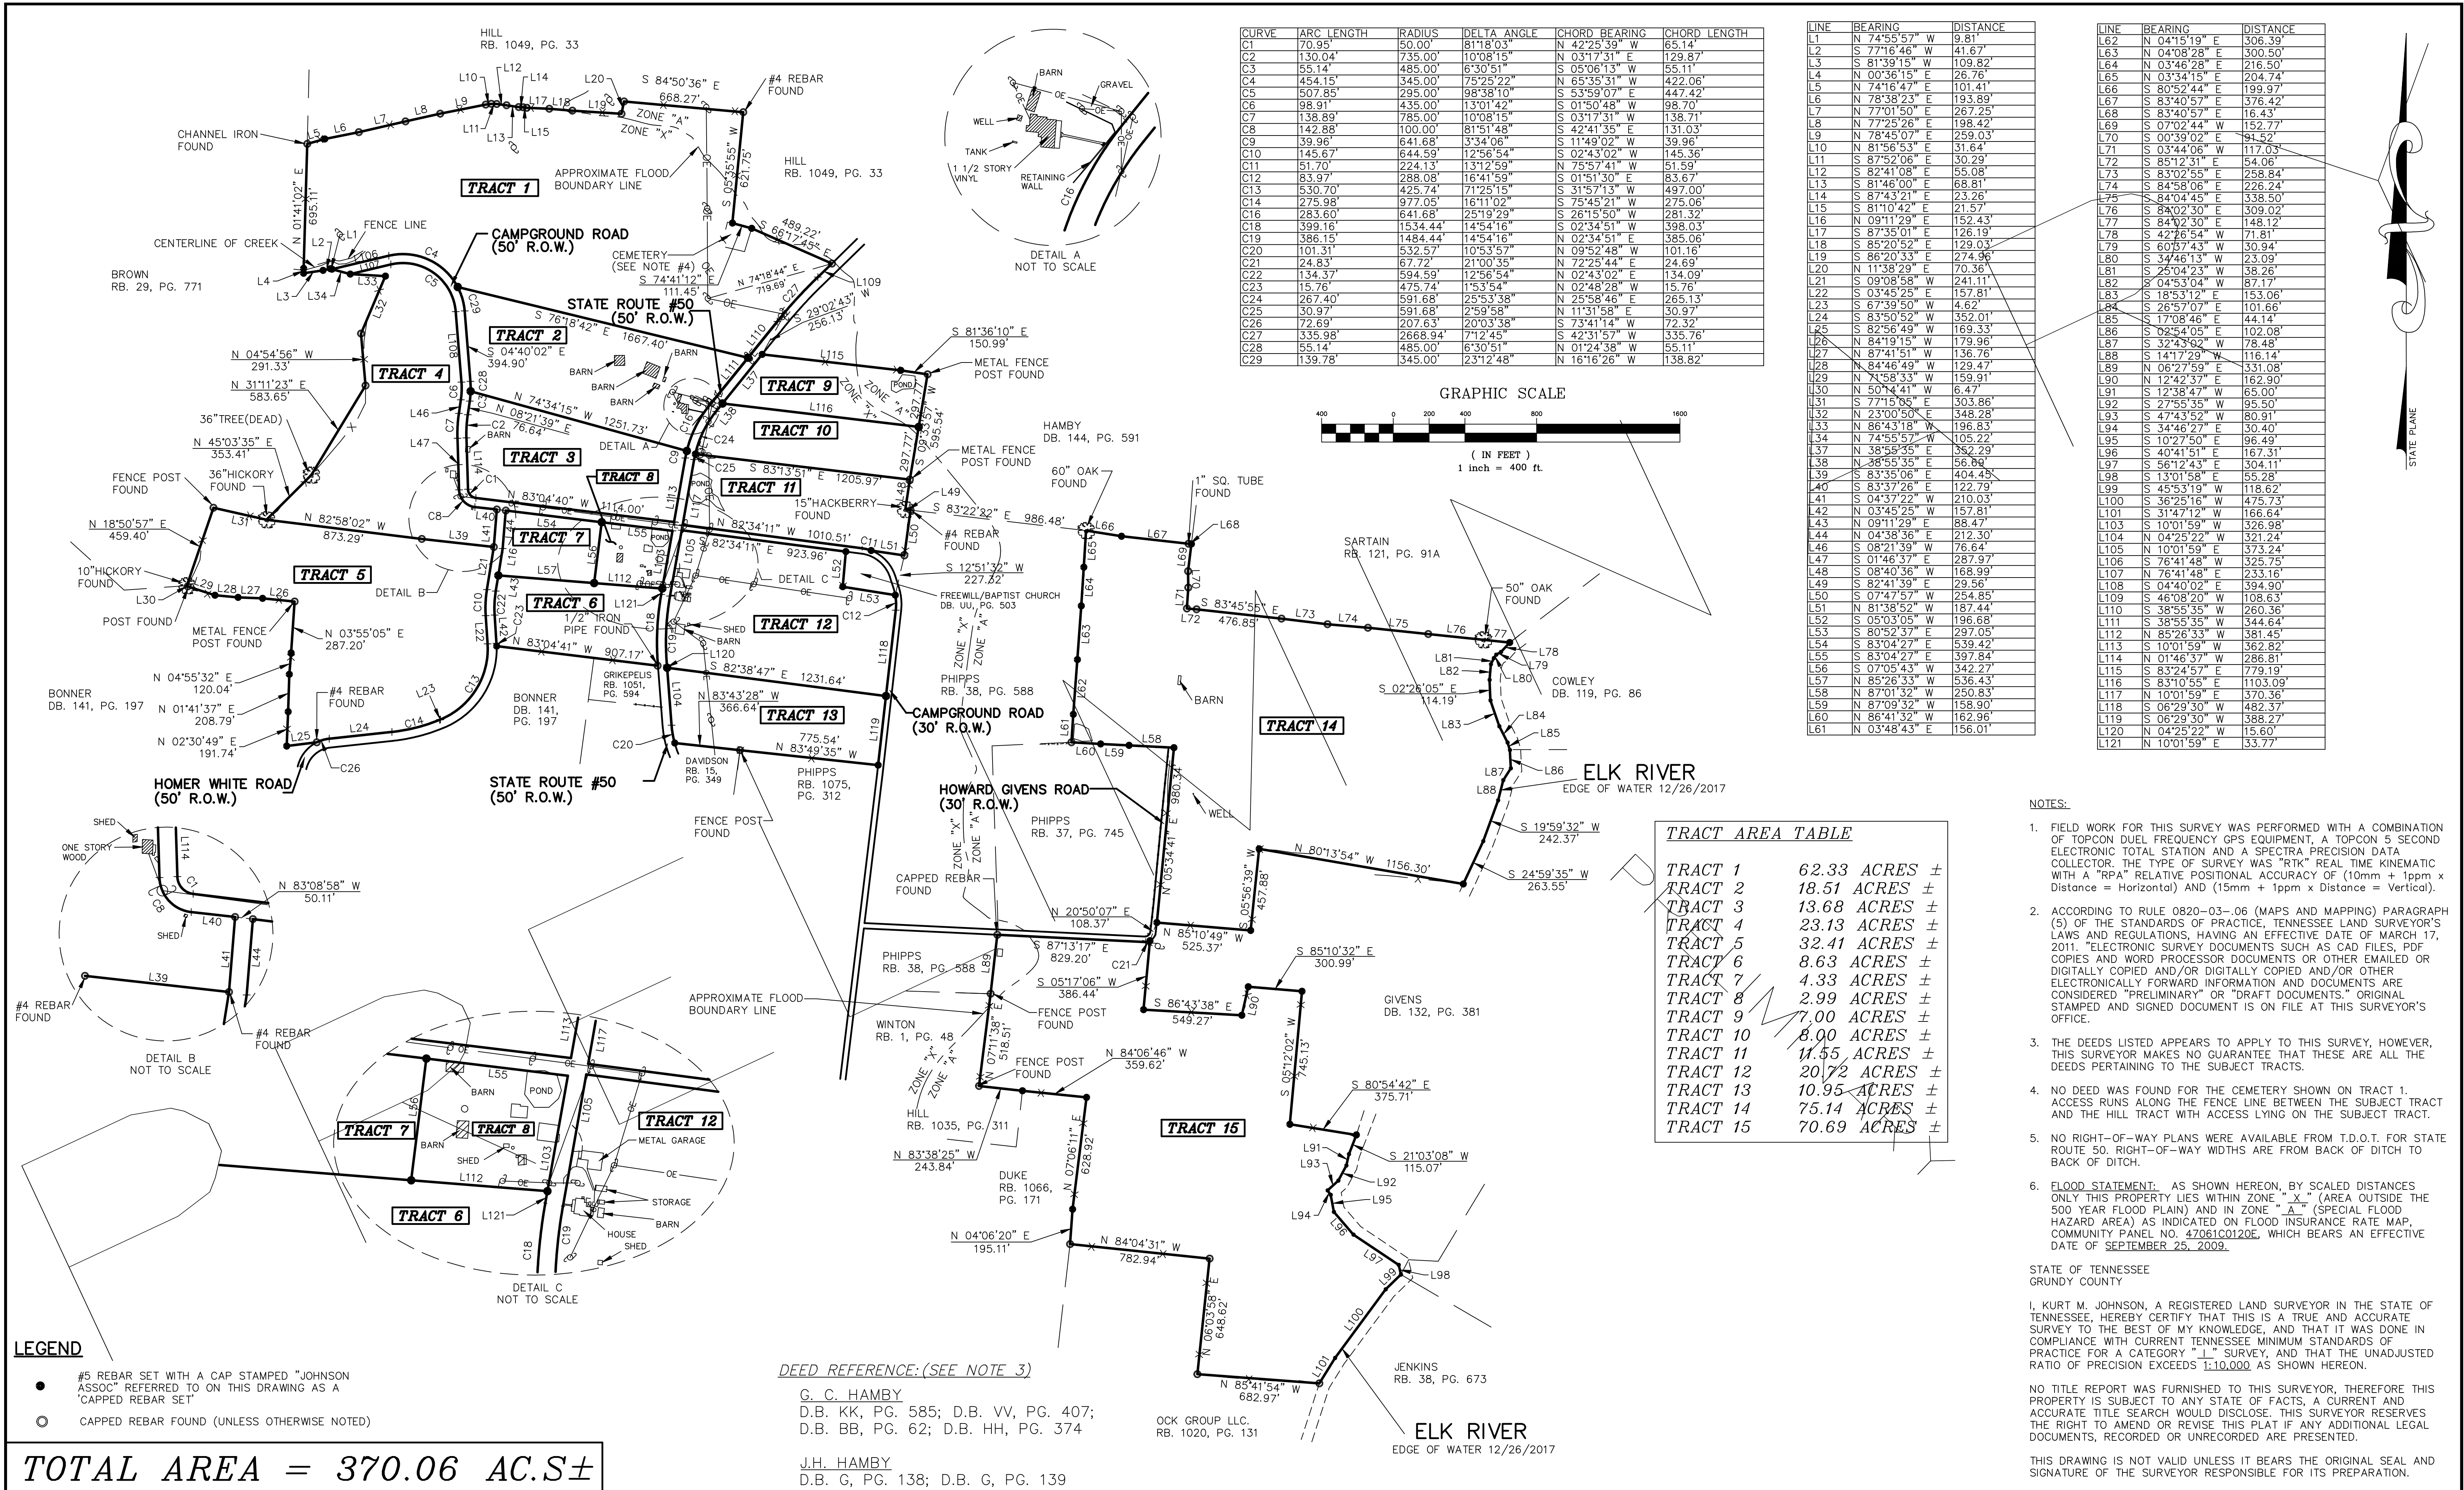

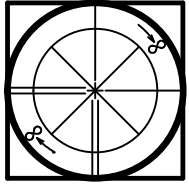

JOHNSON AND ASSOCIATES

REGISTERED LAND SURVEYORS

816 DAVID CROCKETT HWY.
WINCHESTER TENNESSEE 37398

TEL. (931)967-8889 OFFICE
EMAIL: kurt@johnsonlandsurveyors.com

CIVIL DISTRICT:	THIRD & SIXTH
DEED REFERENCE:	(SEE ABOVE)
REVISIONS	
04/08/22	PRELIMINARY TRACTS TEB

SCALE:	1" = 400'	DATE:	04/11/18
DRAWN:	SJS/MEB	SURVEYED:	12/26/17
CHECKED:	KMJ	JOB NO.:	17493
MAPCHECK:	MEB 04/11/18 - TEB 04/15/22		

BOUNDARY SURVEY

CERTIFIED TO

G.C. HAMBY HEIRS

SHEET

OF